



Stockwell Lane, Wavendon, Milton Keynes, MK17 8LU
Box Office: 01908 280800 Admin: 01908 280814 Technical: 01908 280822
Fax: 01908 280827 E-mail: stables@stables.org

Venue Technical Specification

Jim Marshall Auditorium

This pack contains:

- Sound Equipment Details
- Lighting Equipment Details
- Stage and Electrical Details
- Venue Seating Plan
- Stage Measurements
- Backstage Accommodation Details
- Map and Directions
- Local Accommodation Information

Sound Equipment

FOH Console

Yamaha M7CL 48ch fitted with an 8ch in 8ch out expansion card.

48 Channels

16 Mix Sends (we can have up to 8 monitor mixes from front of house).

Located centrally at the rear of the auditorium.

We can accommodate touring mixing consoles along with outboard racks.

Please advise us if you will be using your own FOH equipment so we can remove our console.

FOH Outboard

1 x Tascam CD Player

1 x Tascam MiniDisc

1 x ICP 1 DME Controller

Loudspeakers

Loudspeaker Control: Yamaha DME 64

Left/Right Flown Clusters:

4 x Yamaha Installation Series IF2112/64 (Mid/High)

2 x Yamaha Installation Series IF2108 (Down Fills)

Left/Right Flown Side Fills

2 x Yamaha Installation Series IF2115/95 (Mid/High)

1 x Yamaha Installation Series IF2108 (Down Fills)

Left/Right Ground Stacked

2 x Yamaha Installation Series IS1218 (Subs)

2 x Yamaha Installation Series IS1215 (Subs)

4 x Yamaha Installation Series IF2115/64 (Mid/High)

Front Fills

2 x Yamaha Installation Series IF2208

Please note that touring PA cannot be flown. We can only ground stack Left and Right on the stage.

Monitor Console

Midas Heritage 1000 32ch

10 Auxes

8 Matrix Sends

Can be located either stage left or right – please specify before your concert date.

We can fully accommodate touring monitor systems.

Monitor Sends

8 mixes from FOH

7 mixes from Monitor Console

(8 including listen wedge)

Monitor Outboard

Lexicon PCM 91 (Digital Reverb)

5 x 31 Band Graphic Equalisers (BSS/Klark Teknik)

Monitor Speakers

8 x Martin Audio LE400c (Only 7 available if Monitor Desk is used on stage)

1 x Martin Audio Blackline SB18 (Drum Fill Sub)

Wired Microphones and DI Boxes

4 x Shure SM 58

4 x Shure Beta SM 57A

2 x Sennheiser 845

1 x Sennheiser 855

3 x Sennheiser 602

4 x Sennheiser 604

4 x Sennheiser 609

6 x Sennheiser 664

4 x Sennheiser 421

2 x Beyer M 88

2 x Hebden Sound CM 1050

2 x C-ducers (Permanently wired under our Steinway Grand Piano)

10 x BSS AR-133 Active DI Box

Communication System

5 x TecPro Wired Communication Beltpacks and Headsets

Lighting Equipment

Lighting Desk

Zero 88 Bull Frog

96 Channel

20 Pages of 20 Submasters

15" Flat Screen Display

Dimmers

48 x 3kW

6 x 5kW

Lanterns

7 x Mac 250+

2 x Mac 250

9 x 1kW ADB Profiles

8 x 1kW Treatro Profiles

6 x Silhouette 30 Profiles

10 x 1kW ADB Fresnels

4 x 650W Stand Prelude F

48 x 1kW Par 64 L/N Parcans

8 x 1kW Floorcans

If you are bringing your own gobo's please advise as to the size.

Special Effects

1 x Le Maitre Neutron XS Hazer

Stage and Electrical Details

Power

2 x 63A 3 phase (stage left)
2 x 63A 3 phase (stage right)
1 x 63A single phase (stage right)

Masking

2 x Black Flats (5m x 2m)
2 x White Flats (5m x 2m)

1 x Moveable Sound Wall (normally covered with black drapes)

There are no House Curtains or Legs.

Get In

Loading Dock (2.7m x 3.9m) at stage level (.75m from ground level) and with direct access to stage left.

Stage Area

Proscenium Height: 4.6m
Stage Height: .3m
Riser Height: .3m



Hemp and Winch Bar

Overhead Bar Positions – Measurements are in metres from the Proscenium Line and are approximate.

Hemp maximum loading is 120kg
Winch maximum loading is 350kg

Hemp	1	.7m	Front Black Border
Winch	1	.95m	Spare Bar
Hemp	2	1.5m	Spare Bar
Winch	2	1.85m	Mac bar
Hemp	3	2.3m	Spare Bar
Winch	3	2.8m	Parcan Bar
Hemp	4	3.35m	Spare Bar
Winch	4	3.65m	Spare Bar

PROSCENIUM STAGE

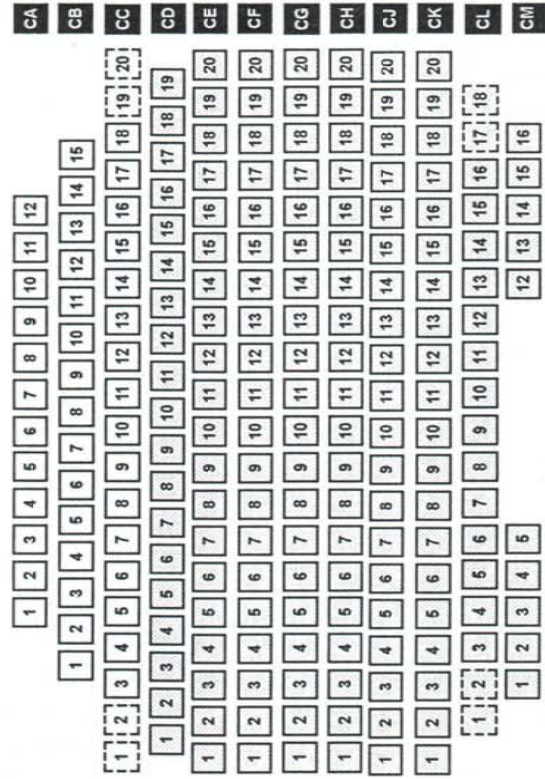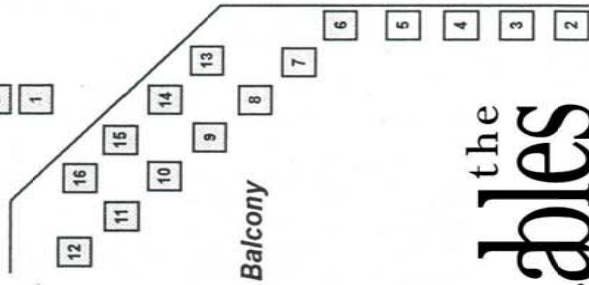

Balcony

Balcony

KEY


- ck Row
- 16 Level seat
- 16 Tiered seat
- H House seat
- 1 Wheelchair friendly

the
stables

ENTRANCE FOYER

BL

BR

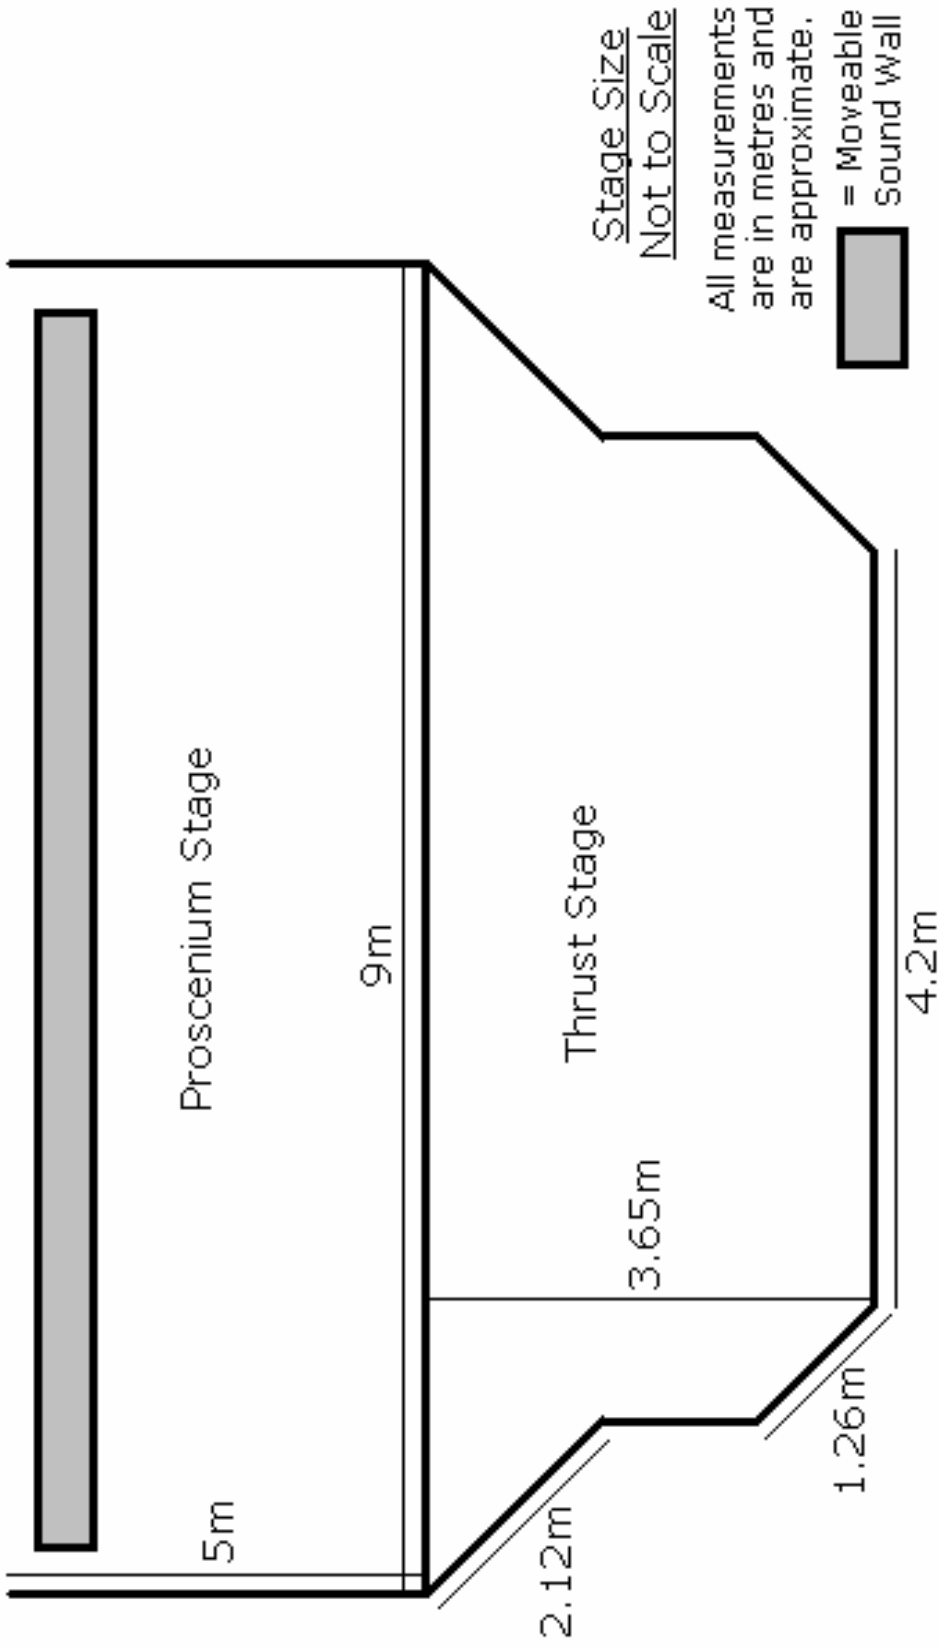

Stage Size
Not to Scale

All measurements are in metres and are approximate.

█ = Moveable Sound Wall

Backstage Accommodation

Comfortable Furnished Area Including:

4 x Four person capacity Dressing Rooms at Stage Level

Can be extended to make 2 large dressing rooms with a shower in each.

1 x Large Rehearsal Room

Can be used as additional dressing room area.

1 x Green Room

3 showers (1 wheelchair accessible)
Full access for disabled artists to stage

Map and Directions

From **M1 Junction 14** Head towards Milton Keynes - At the first roundabout turn left onto the A5130 - At the Kingston roundabout take the second exit - Take the first right into Stockwell Lane and The Stables is on the right

From **M1 Junction 13** Head towards Milton Keynes on the A421 - At the Kingston roundabout take the first exit - Take the first right into Stockwell Lane and The Stables is on the right

From **anywhere** - Head towards Milton Keynes - Aim for the junction of the A421 (H9 Groveway) and the A5130 at the Kingston roundabout - Take the turn signposted Wavendon - Take the first right into Stockwell Lane and The Stables is on the right

For your Get In the dock doors are on the left hand side of the building (opposite to the main entrance)



Local Accommodation Information

Hotel	Tel	Fax	Address	Website	Dist.	Rate from:
Moore Place Hotel	01908 282000	01908 281888	The Square, Aspley Guise, Milton Keynes, Beds, MK17 8DW	www.mooreplace.co.uk	2.1 miles E	Single £55 Double £75
Premier Travel Inn	08701977185	01908 78561	Brickhill Street, Willen, Lake Milton Keynes, MK15 9HQ	http://www.premiertravelinn.com/pub/hotelInformation.do?hotelId=24058	1.7 miles SW	Room £51
Hilton Milton Keynes Express Holiday Inn	01908 694433 01908 681000	01908 695533 01908 609429	Timbold Drive, Keats Hill Park Milton Keynes, MK7 6HL Eastlake Park, Longwell St... Milton Keynes, MK15 0YA	http://www.hilton.co.uk/miltonkeynes http://www.ihotelsgroup.com/h/d/ex/925/en/hd/mlkexp?curl=/h/d/ex/925/en/hotelsearchresults&rbp=hotel&requestid=577245	1.2 miles W 2.3 miles NW	Double £139 Room £49.95
Parkside Hotel	01908 661919	01908 676186	Woughton on the Green, Buckinghamshire, MK6 3LR	http://www.mercure.com/mercure/fichehotel/gb/merc/6627/fiche_hotel.shtml	+3 miles	Double £85
Peartree Bridge Hotel	01908 691515	01908 247902	Peartree Bridge, Milton Keynes, MK6 3PE	http://www.infotel.co.uk/17727.htm	2.4 miles W	Double £54.95
The Broughton	01908 667726	01908 604844	The Broughton Hotel, Broughton Village, Milton Keynes, Bucks, MK10 9AA	www.thebroughton.com	2 miles NW	Week £69.95 W/E £49.95
Greens Hotel	01908 512400		Russell Street, Milton Keynes, Buckinghamshire, England, MK17 8RA	http://www.hotelgreens.co.uk/	1.5 miles SE	Single £69 Double £79
The Red Lion Hotel	01908 583117		Wavendon Road Salford , Milton Keynes, Bucks, England, MK17 8AZ	http://www.charleswells.co.uk/home/pub-guide/pub/red-lion-hotel	1.8 miles NE	Single £49 Double £55
Chain Guest House	01908 586511	01908 586511	Church St, Aspley Guise, Milton Keynes, Buckinghamshire, MK17 8HQ	http://www.chainhouse.uk/gateway.net	+3 miles	
The Granary B&B	01525 288623	01525 288041	The Granary, Manor Farm, Broborough , Bedfordshire, MK43 0YD	http://www.thegranarypage.co.uk/	+3 miles	Single £40 Double £60
Meadhollow B&B	01908 582675		1.Crow Lane, Lower End, Wavendon , Milton Keynes, Bucks, MK17 8AR		+3 miles	
Station Hotel	01908 582495		146, Station.Rd., Woburn Sands, Milton Keynes, Bucks, MK17 8SG		1 mile SE	Single £35 Double £45
The Fir Tree Hotel	01908 582127		The Square, Woburn Sands, Milton Keynes, Buckinghamshire MK17 8SY	http://www.charleswells.co.uk/home/pub-guide/pub/fir-tree-hotel	1.5 miles SE	
Swan Hotel	01908 370100	01908 270096	36 Watling St, Fenny Stratford, Milton Keynes, Buckinghamshire MK2 2BL		2.5 miles SW	
The Chequers Pub	01908 639343		48 Watling Street, Bletchley , Milton Keynes, Buckinghamshire MK2 2BY		2.6 miles SW	Single £35 Double £40
Campanile Hotel	01908 649819		40 Penn Rd, Fenny Stratford, Milton Keynes, Buckinghamshire MK2 2AU		2.6 miles SW	Single £45.95 Double £45.95